

o.A.
Station = 20.000
NW = 50.904 m
K-Wert = 0,000

ra = 3000.000 m
lt = 28.500 m
a = 0.135 m
Station = 75.000
NW = 49.364 m
K-Wert = 30,000

ra = 1500.000 m
lt = 29.250 m
a = 0.285 m
Station = 230.000
NW = 47.969 m
K-Wert = 15,000


ra = 1000.000 m
lt = 17.505 m
a = 0.153 m
Station = 283.500
NW = 49.574 m
K-Wert = 10,000

ra = 1500.000 m
lt = 8.060 m
a = 0.022 m
Station = 331.000
NW = 49.336 m
K-Wert = 15,000

ra = 1000.000 m
lt = 14.050 m
a = 0.099 m
Station = 376.000
NW = 48.627 m
K-Wert = 10,000

o.A.
Station = 420.000
NW = 49.170 m
K-Wert = 0,000

Bauwerk ASB-Nr. 7772 501
Umgestaltung der Straßenbahnverkehrsanlagen
mit Ausbau des Knotenpunktes
Alt Salbke / Faulmannstraße in Magdeburg
Ersatzneubau der Brücke über die Sülze
Bau-km 0+297.577 (Bezug auf Gleisachse 100)
KrW = 84,19 ‰gon LW > 6,00m < 6,19m
BwW = 84,10 ‰gon LH > 0,74³ bei HQ100_{Sülze}
KH = < 0,58²m NBr = 20,09²m
Ermittlungen nach DIN EN 1991-2 Lastmodell LM 1 und
ARS 22/2012

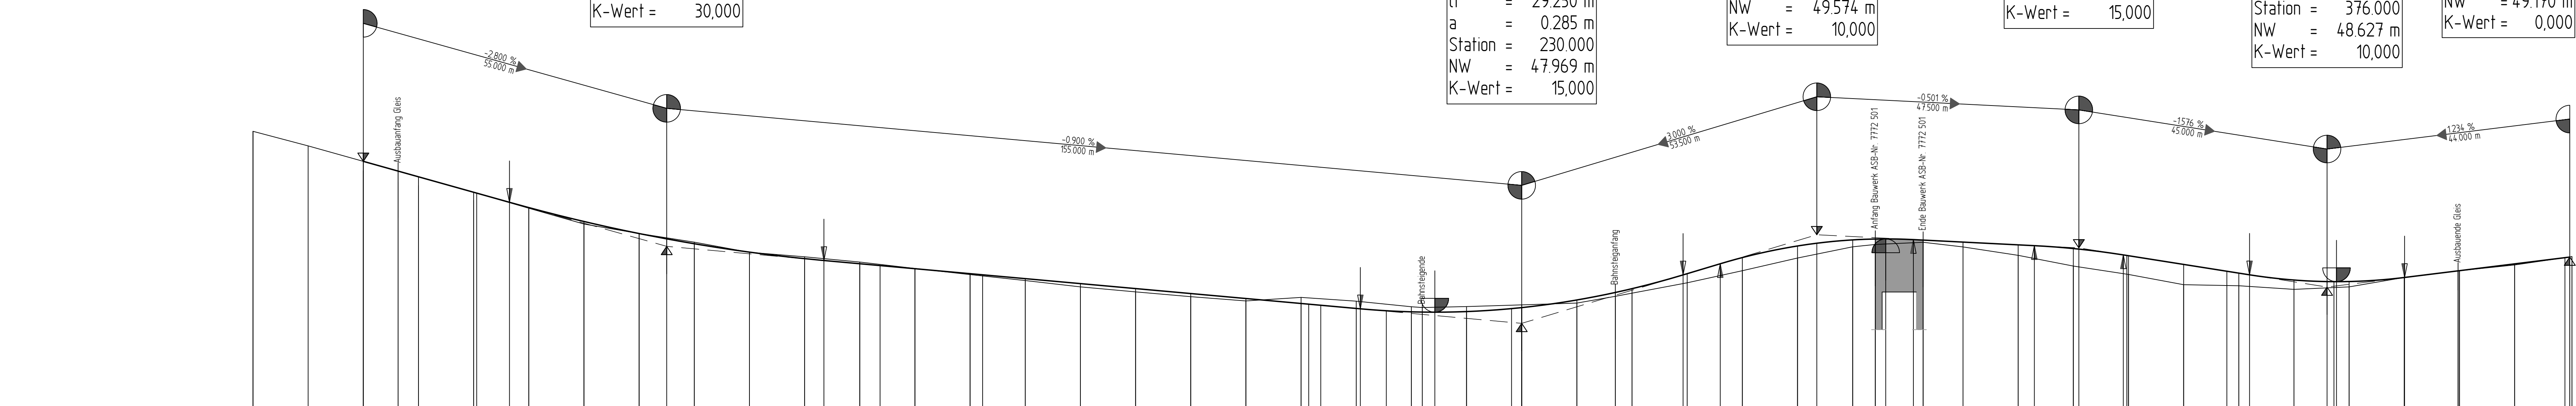

45.000	
Höhe	51,468	51,026	50,994	50,721	50,621	50,344	50,005	49,594	49,140	48,725	48,251	47,814	47,317	46,854	46,357	45,823	45,228	44,574	43,861	43,089	42,258	41,369	40,423	39,421	38,364	37,252	36,085	34,864	33,588	32,257	30,871	29,430	27,934	26,383	24,782	23,131	21,430	19,679	17,878	16,027	14,126	12,175	10,174	8,123	6,022	3,871	1,670	-0,581	-2,830	-5,029	-7,178	-9,277	-11,326	-13,325	-15,274	-17,173	-19,022	-20,821	-22,570	-24,269	-25,918	-27,517	-29,066	-30,565	-32,014	-33,413	-34,762	-36,061	-37,310	-38,509	-39,658	-40,757	-41,806	-42,805	-43,754	-44,653	-45,502	-46,301	-47,050	-47,749	-48,398	-49,007	-49,576	-50,105	-50,594	-51,043	-51,452	-51,821	-52,150	-52,449	-52,708	-52,927	-53,106	-53,245	-53,344	-53,403	-53,422	-53,401	-53,340	-53,239	-53,108	-52,947	-52,756	-52,535	-52,284	-52,003	-51,692	-51,351	-50,980	-50,579	-50,148	-49,687	-49,196	-48,675	-48,124	-47,543	-46,932	-46,291	-45,620	-44,919	-44,188	-43,427	-42,636	-41,815	-40,974	-40,113	-39,232	-38,331	-37,410	-36,469	-35,508	-34,527	-33,526	-32,505	-31,464	-30,403	-29,322	-28,231	-27,120	-26,009	-24,888	-23,757	-22,616	-21,465	-20,304	-19,133	-17,952	-16,761	-15,560	-14,349	-13,128	-11,897	-10,656	-9,405	-8,144	-6,873	-5,592	-4,301	-3,000	-1,689	-3,000	-4,301	-5,592	-6,873	-8,144	-9,405	-10,656	-11,897	-13,128	-14,349	-15,560	-16,761	-17,952	-19,133	-20,304	-21,465	-22,616	-23,757	-24,888	-26,009	-27,120	-28,231	-29,322	-30,403	-31,464	-32,505	-33,526	-34,527	-35,508	-36,469	-37,410	-38,331	-39,232	-40,113	-40,974	-41,815	-42,636	-43,427	-44,188	-44,919	-45,620	-46,291	-46,932	-47,543	-48,124	-48,675	-49,196	-49,747	-50,298	-50,849	-51,300	-51,751	-52,202	-52,653	-53,104	-53,555	-54,006	-54,457	-54,908	-55,359	-55,810	-56,261	-56,712	-57,163	-57,614	-58,065	-58,516	-58,967	-59,418	-59,869	-60,320	-60,771	-61,222	-61,673	-62,124	-62,575	-63,026	-63,477	-63,928	-64,379	-64,830	-65,281	-65,732	-66,183	-66,634	-67,085	-67,536	-67,987	-68,438	-68,889	-69,340	-69,791	-70,242	-70,693	-71,144	-71,595	-72,046	-72,497	-72,948	-73,399	-73,850	-74,301	-74,752	-75,203	-75,654	-76,105	-76,556	-77,007	-77,458	-77,909	-78,360	-78,811	-79,262	-79,713	-80,164	-80,615	-81,066	-81,517	-81,968	-82,419	-82,870	-83,321	-83,772	-84,223	-84,674	-85,125	-85,576	-86,027	-86,478	-86,929	-87,380	-87,831	-88,282	-88,733	-89,184	-89,635	-90,086	-90,537	-90,988	-91,439	-91,890	-92,341	-92,792	-93,243	-93,694	-94,145	-94,596	-95,047	-95,498	-95,949	-96,400	-96,851	-97,302	-97,753	-98,204	-98,655	-99,106	-99,557	-100,008	-100,459	-100,910	-101,361	-101,812	-102,263	-102,714	-103,165	-103,616	-104,067	-104,518	-104,969	-105,420	-105,871	-106,322	-106,773	-107,224	-107,675	-108,126	-108,577	-109,028	-109,479	-109,930	-110,381	-110,832	-111,283	-111,734	-112,185	-112,636	-113,087	-113,538	-113,989	-114,440	-114,891	-115,342	-115,793	-116,244	-116,695	-117,146	-117,597	-118,048	-118,499	-118,950	-119,401	-119,852	-120,303	-120,754	-121,205	-121,656	-122,107	-122,558	-123,009	-123,460	-123,911	-124,362	-124,813	-125,264	-125,715	-126,166	-126,617	-127,068	-127,519	-127,970	-128,421	-128,872	-129,323	-129,774	-130,225	-130,676	-131,127	-131,578	-132,029	-132,480	-132,931	-133,382	-133,833	-134,284	-134,735	-135,186	-135,637	-136,088	-136,539	-136,990	-137,441	-137,892	-138,343	-138,794	-139,245	-139,696	-140,147	-140,598	-141,049	-141,500	-141,951	-142,402	-142,853	-143,304	-143,755	-144,206	-144,657	-145,108	-145,559	-146,010	-146,461	-146,912	-147,363	-147,814	-148,265	-148,716	-149,167	-149,618	-150,069	-150,520	-150,971	-151,422	-151,873	-152,324	-152,775	-153,226	-153,677	-154,128	-154,579	-155,030	-155,481	-155,932	-156,383	-156,834	-157,285	-157,736	-158,187	-158,638	-159,089	-159,540	-160,000	-160,451	-160,902	-161,353	-161,804	-162,255	-162,706	-163,157	-163,608	-164,059	-164,510	-164,961	-165,412	-165,863	-166,314	-166,765	-167,216	-167,667	-168,118	-168,569	-169,020	-169,471	-169,922	-170,373	-170,824	-171,275	-171,726	-172,177	-172,628	-173,079	-173,530	-173,981	-174,432	-174,883	-175,334	-175,785	-176,236	-176,687	-177,138	-177,589	-178,040	-178,491	-178,942	-179,393	-179,844	-180,295	-180,746	-181,197	-181,648	-182,099	-182,550	-183,001	-183,452	-183,903	-184,354	-184,805	-185,256	-185,707	-186,158	-186,609	-187,060	-187,511	-187,962	-188,413	-188,864	-189,315	-189,766	-190,217	-190,668	-191,119	-191,570	-192,021	-192,472	-192,923	-193,374	-193,825	-194,276	-194,727	-195,178	-195,629	-196,080	-196,531	-196,982	-197,433	-197,884	-198,335	-198,786	-199,237	-199,688	-200,139	-200,590	-201,041	-201,492	-201,943	-202,394	-202,845	-203,296	-203,747	-204,198	-204,649	-205,100	-205,551	-206,002	-206,453	-206,904	-207,355	-207,806	-208,257	-208,708	-209,159	-209,610	-210,061	-210,512	-210,963	-211,414	-211,865	-212,316	-212,767	-213,218	-213,669	-214,120	-214,571	-215,022	-215,473	-215,924	-216,375	-216,826	-217,277	-217,728	-218,179	-218,630	-219,081	-219,532	-219,983	-220,434	-220,885	-221,336	-221,787	-222,238	-222,689	-223,140	-223,591	-224,042	-224,493	-224,944	-225,395	-225,846	-226,297	-226,748	-227,199	-227,650	-228,101	-228,552	-229,003	-229,454	-229,905	-230,356	-230,807	-231,258	-231,709	-232,160	-232,611	-233,062	-233,513	-233,964	-234,415	-234,866	-235,317	-235,768	-236,219	-236,670	-237,121	-237,572	-238,023	-238,474	-238,925	-239,376	-239,827	-240,278	-240,729	-241,180	-241,631	-242,082	-242,533	-242,984	-243,435	-243,886	-244,337	-244,788	-245,239	-245,690	-246,141	-246,592	-247,043	-247,494	-247,945	-248,396	-248,847	-249,298	-249,749	-250,200	-250,651	-251,102	-251,553	-252,004	-252,455	-252,906	-253,357	-253,808	-254,259	-254,710	-255,161	-255,612	-256,063	-256,514	-256,965	-257,416	-257,867	-258,318	-258,769	-259,220	-259,671	-260,122	-260,573	-261,024	-261,475	-261,926	-262,377	-262,828	-263,279	-263,730	-264,181	-264,632	-265,083	-265,534	-265,985	-266,436	-266,887	-267,338	-267,789	-268,240	-268,691	-269,142	-269,593	-270,044	-270,495	-270,946	-271,397	-271,848	-272,299	-272,750	-273,201	-273,652	-274,103	-274,554	-275,005	-275,456	-275,907	-276,358	-276,809	-277,260	-277,711	-278,162	-278,613	-279,064	-279,515	-279,966	-280,417	-280,868	-281,319	-281,770	-282,221	-282,672	-283,123	-283,574	-284,025	-284,476	-284,927	-285,378	-285,829	-286,280	-286,731	-287,182	-287,633	-288,084	-288,535	-288,986	-289,437	-289,888	-290,339	-290,790	-291,241	-291,692	-292,143	-292,594	-293,045	-293,496	-293,947	-294,398	-294,849	-295,300	-295,751	-296,202	-296,653	-297,104	-297,555	-298,006	-298,457	-298,908	-299,359	-299,810	-300,261	-300,712	-301,163	-301,614	-302,065	-302,516	-302,967	-303,418	-303,869	-304,320	-304,771	-305,222	-305,673	-306,124	-306,575	-307,026	-307,477	-307,928	-308,379	-308,830	-309,281	-309,732	-310,183	-310,634	-311,085	-311,536	-311,987	-312,438	-312,889	-313,340	-313,791	-314,242	-314,693	-315,144	-315,595	-316,046	-316,497	-316,948	-317,399	-317,850	-318,301	-318,752	-319,203	-319,654	-320,105	-320,556	-321,007	-321,458	-321,909	-322,360	-322,811	-323,262	-323,713	-324,164	-324,615	-325,066	-325,517	-325,968	-326,419	-326,870	-327,321	-327,772	-328,223	-328,674	-329,125	-329,576	-330,027	-330,478	-330,929	-331,380	-331,831	-332,282	-332,733	-333,184	-333,635	-334,086	-334,537	-334,988	-335,439	-335,890	-336,341	-336,792	-337,243	-337,694	-338,145	-338,596	-339,047	-339,498	-339,949	-340,400	-340,851	-341,302	-341,753	-342,204	-342,655	-343,106	-343,557	-344,008	-344,459	-344,910	-345,361	-345,812	-346,263	-346,714	-347,165	-347,616	-348,067	-348,518	-348,969	-349,420	-349,871	-350,322	-350,773	-351,224	-351,675	-352,126	-352,577	-353,028	-353,479	-353,930	-354,381	-354,832	-355,283	-355,734	-356,185	-356,636	-357,087	-357,538	-357,989	-358,440	-358,891	-359,342	-359,793	-360,244	-360,695	-361,146	-361,597	-362,048	-362,499	-362,950	-363,401	-363,852	-364,303	-364,754	-365,205	-365,656	-366,107	-366,558	-367,009	-367,460	-367,911	-368,362	-368,813	-369,264	-369,715	-370,166	-370,617	-371,068	-371,519	-371,970	-372,421	-372,872	-373,323	-373,774	-374,225	-374,676	-375,127	-375,578	-376,029	-376,480	-376,931	-377,382	-377,833	-378,284	-378,735	-379,186	-379,637	-380,088	-380,539	-380,990